


Revisions			
Rev.	Description	Date	APPRVD.



**JANUS INTERNATIONAL CORPORATION**  
 Temple, Georgia 30178-4435  
 Phone (770) 562-2860 Fax (770) 562-2264  
 Web Address: [WWW.JANUSINTL.COM](http://WWW.JANUSINTL.COM)  
 © 2002 Janus International Corporation All Rights Reserved

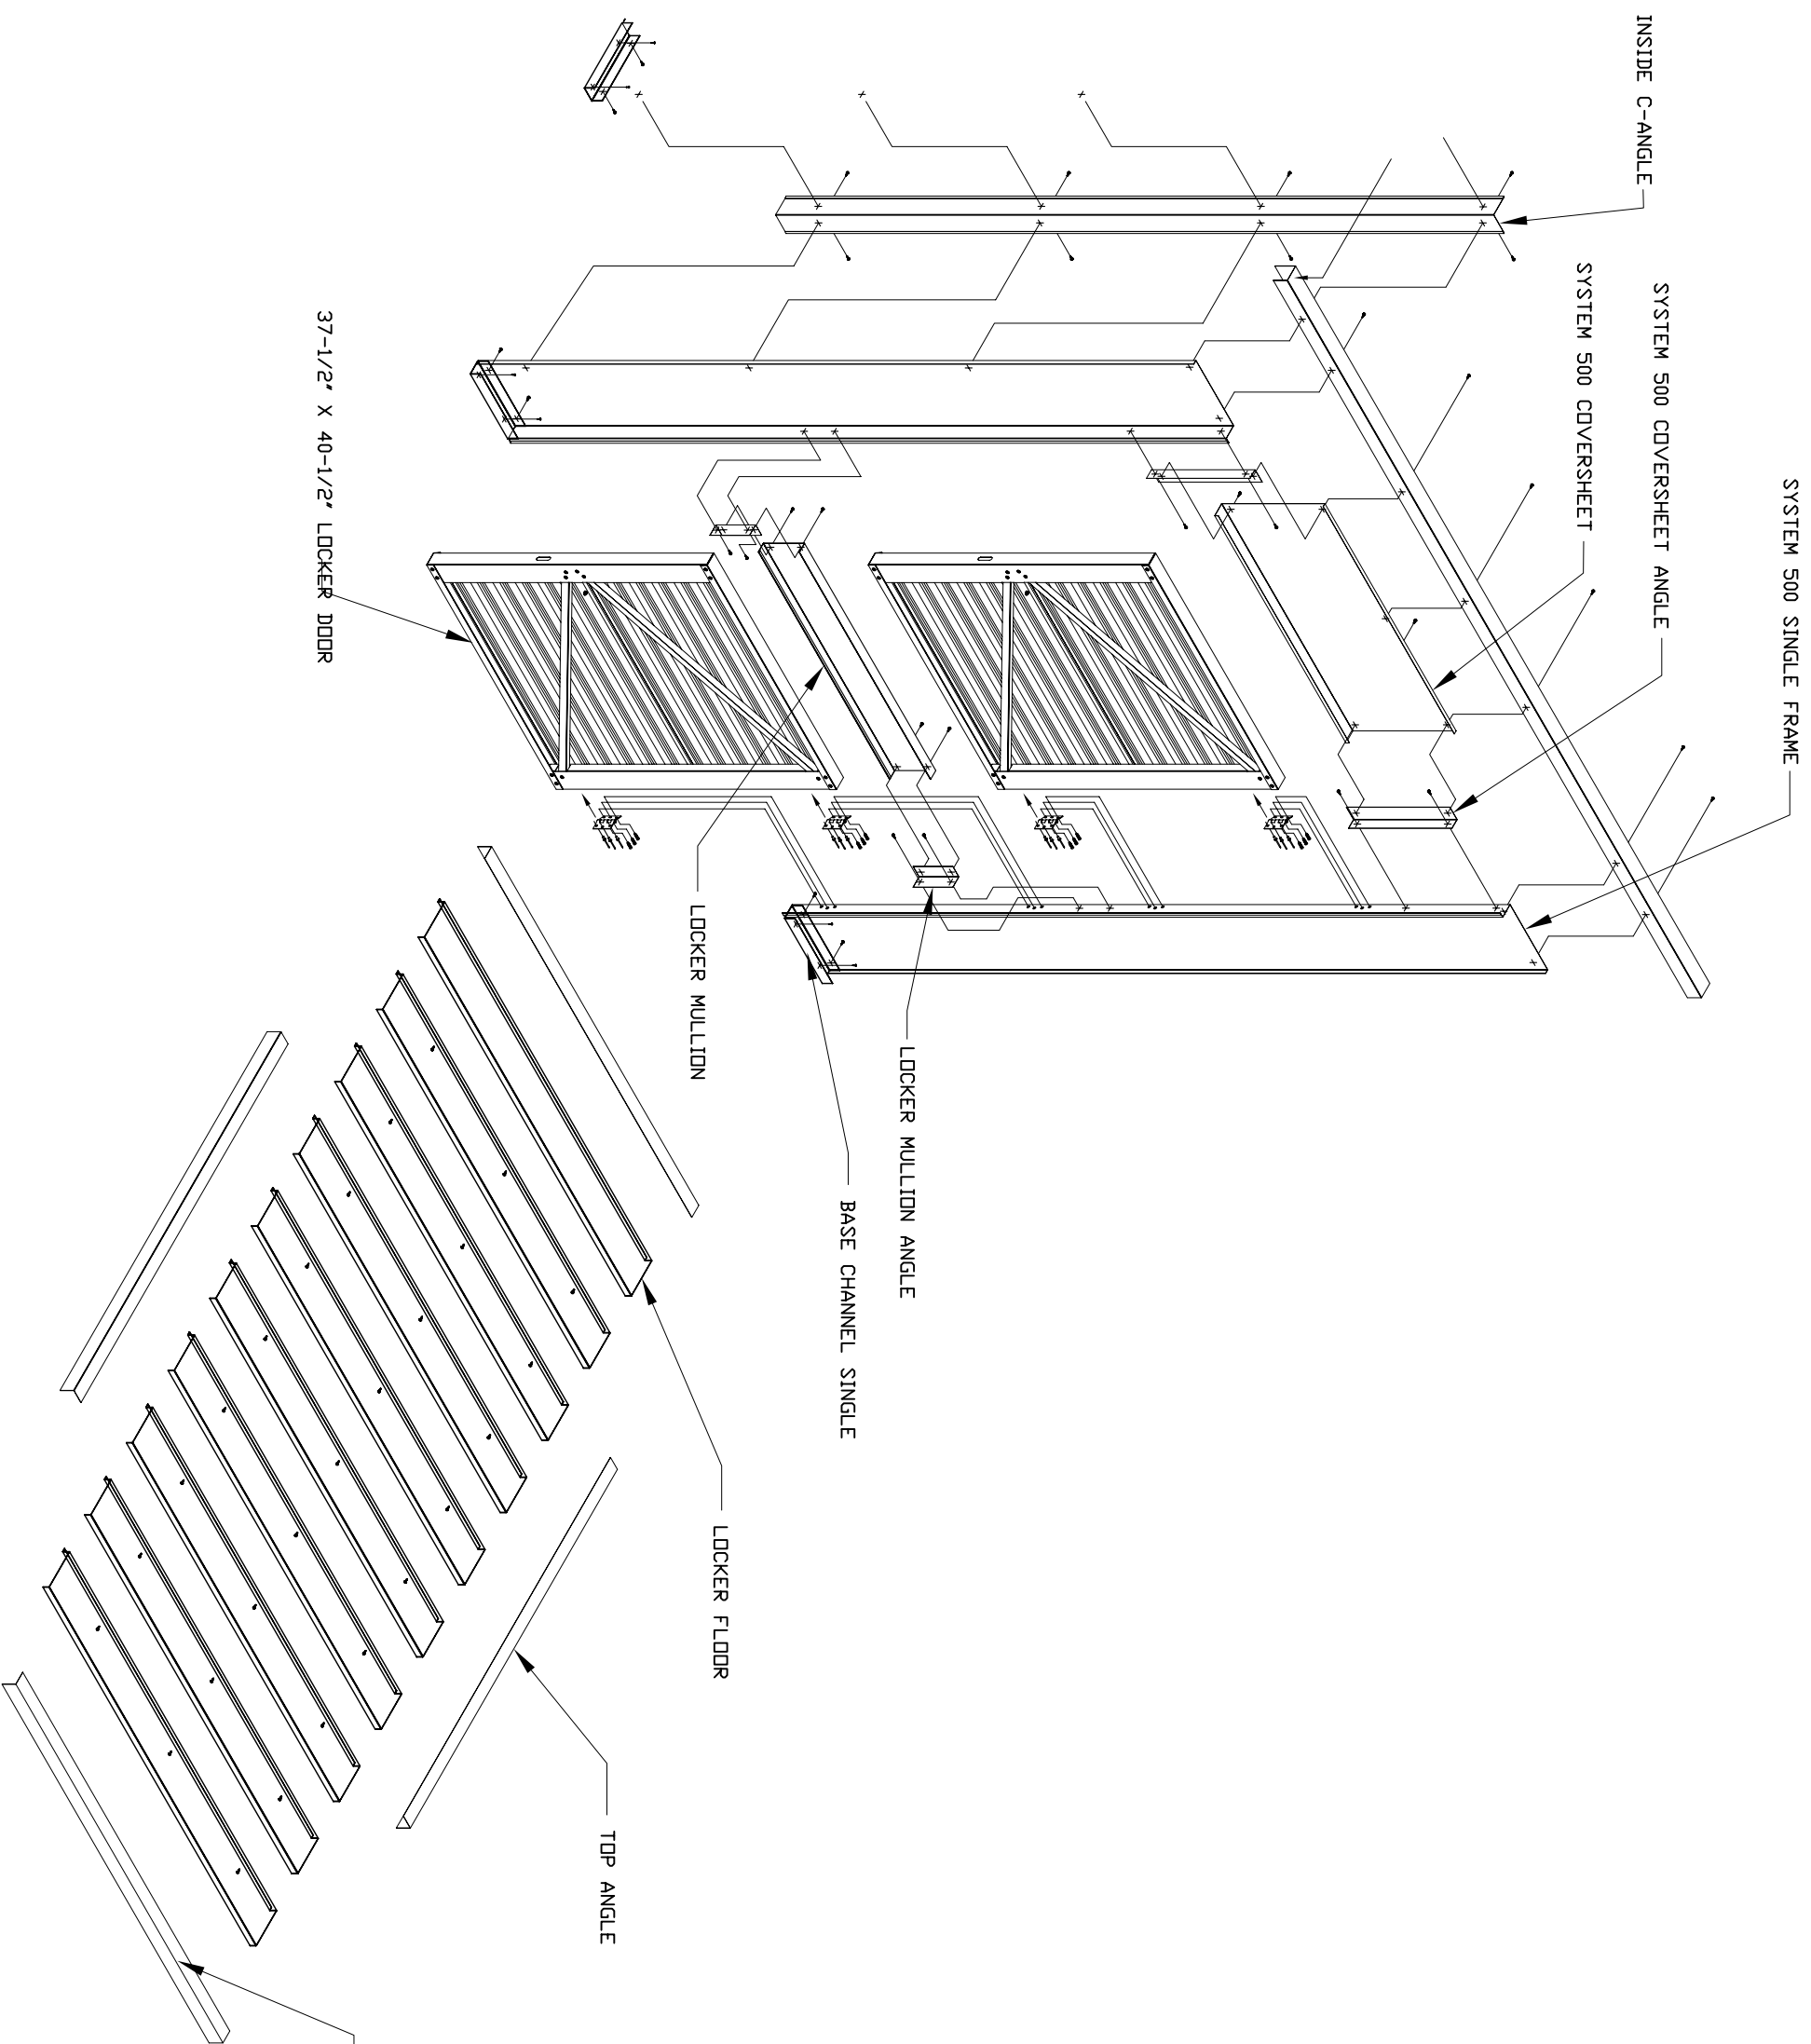

**Double Locker Floor System**

DESIGNED BY	Ben Johnson	DATE	
DRAWN		DATE	
CHECKED BY	Morgan Hodges	DATE	
APPROVED BY		DATE	
SIZE	A	DRAWING NUMBER	
SCALE	1:1	SHEET	1 OF 1