


Revisions			
Rev.	Description	Date	APRVD.
0	Released for distribution.	11/24/03	L.C.

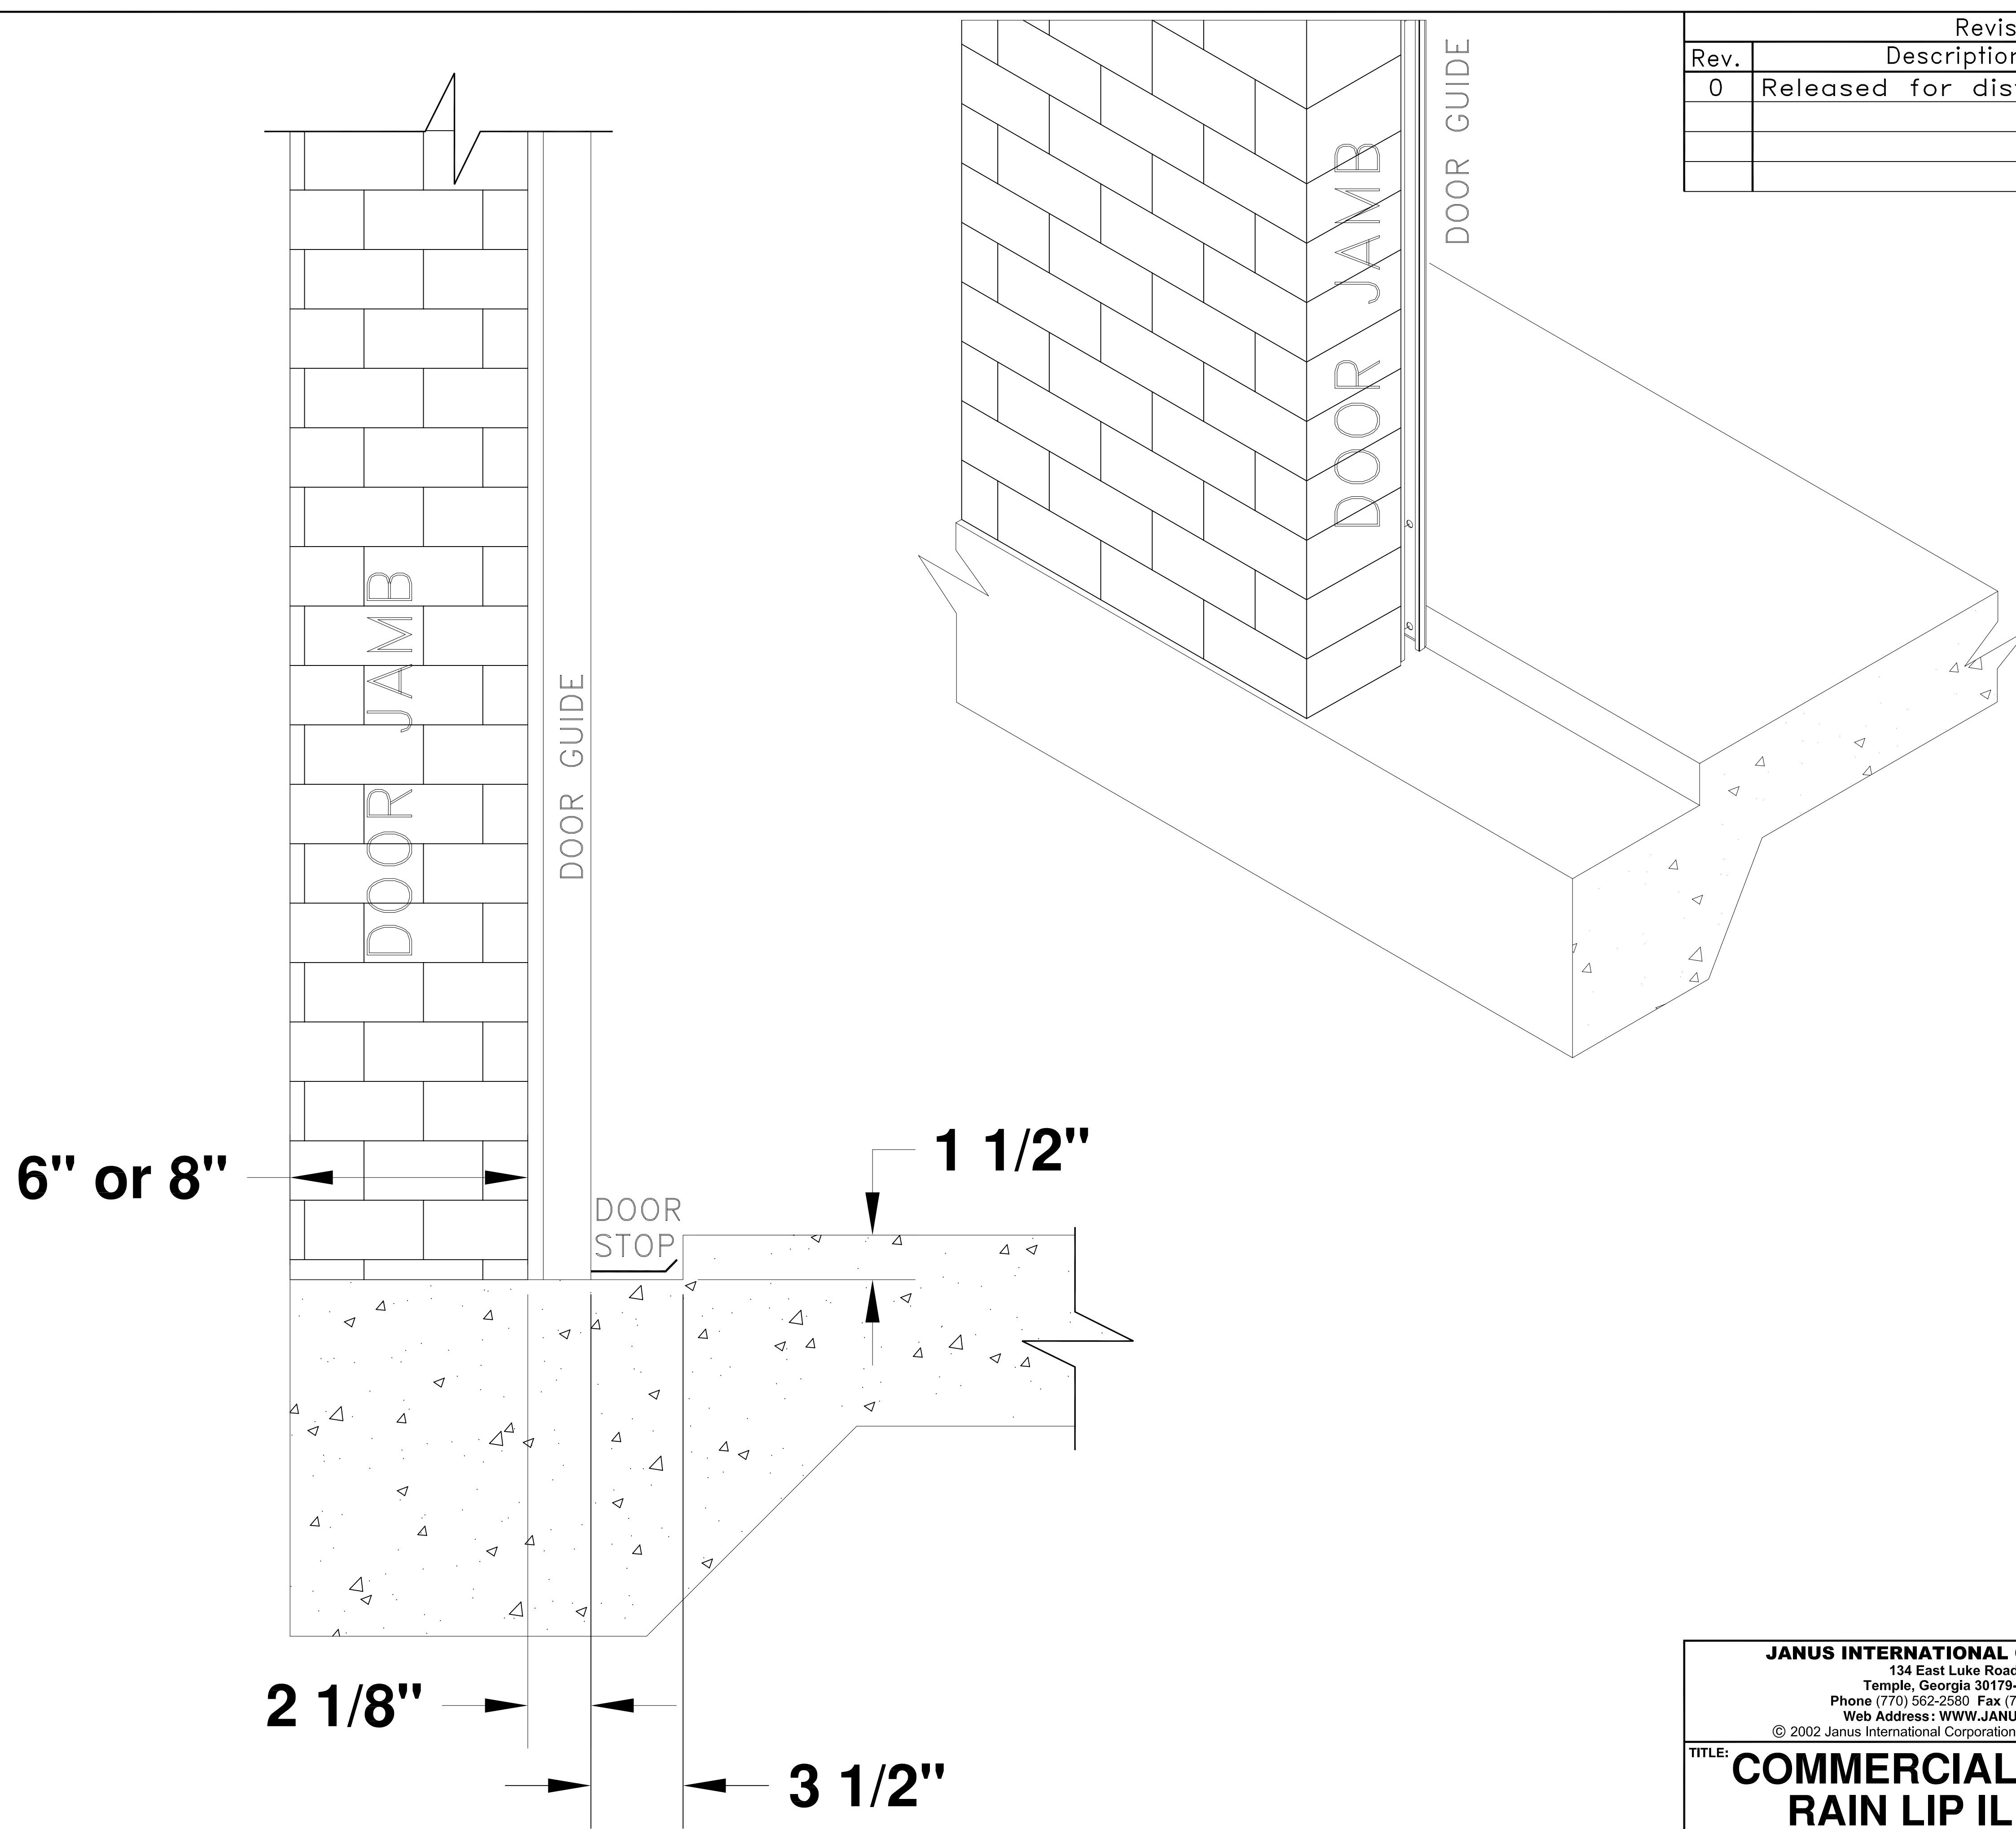

Commercial Door Rain Lip Formation

JANUS INTERNATIONAL CORPORATION 134 East Luke Road Temple, Georgia 30179-4435 Phone (770) 562-2580 Fax (770) 562-2264 Web Address: WWW.JANUSINTL.COM <small>© 2002 Janus International Corporation All Rights Reserved</small>				
TITLE: COMMERCIAL ROLLUP DOOR RAIN LIP ILLUSTRATION				
DESIGNED: Bert Brown	DATE: Nov 24, 2003	DRAWN: Jeff Davis		
CHECKED: Larry Champagne	DATE: Nov 24, 2003	APPROVED: Bert Brown		
DATE: Nov 24, 2003	SIZE: A -900-005-0022			
REV: 0	SCALE: 1:?	SHEET: 1	OF: 1	