HEADROOM REQUIRED

OPENING HEIGHT	VERTICAL HEADROOM	HORIZONTAL HEADROOM				
THRU 8'-0"	19"	19"				
OVER 8'-0" THRU 10'-0"	20"	20"				
OVER 10'-0" THRU 12'-0"	20-1/2"	20"				


CONCRETE/MASONRY: WEDGE-BOLT+, 3/8" X 1-3/4" LONG STEEL: HEX BOLT GR.5, $\frac{1}{4}$ "-16 X 1- $\frac{1}{4}$ " LONG, & $\frac{3}{4}$ "-16 LOCKNUT WOOD: LAG SCREW, $\frac{3}{4}$ " X 3" LONG

LATCH (OPPOSITE -

SIDE)

CURTAIN -

- 1. OPERATION TYPE MAY BE PUSH-UP, CHAIN HOIST, OR ELECTRIC
- 2. FOR CRITICAL FITS DUE TO REDUCED AVAILABLE HEADROOM OR SIDEROOM CLEARANCES.
- 3. CLEARANCES SHOWN ARE MAXIMUMS. LESSER CLEARANCES MAY BE POSSIBLE
- 4. UNLESS OTHERWISE NOTED, LOCKING SHALL BE BY SINGLE MINI LATCH BOLTED TO CURTAIN AND SUITABLE FOR DOUBLE PADLOCKS AND SINGLE CYLINDER LOCK, BY OTHERS
- 5. LATCH COVER IS YELLOW ZINC (STAINLESS STEEL, OPTIONAL) AND SLIDE IS MAGNETIC
- CURTAIN FINISH SHALL BE SILICONE POLYESTER PRE-PAINT OVER GALVANIZED GRADE 80
- 7. GUIDES, BRACKETS, BOTTOM BAR ANGLE AND HEAD STOPS ARE ZINC COATED
- JANUS MODEL 850S/IM IS A STATE OF FLORIDA APPROVED WINDLOAD PRODUCT. PRODUCT ${\tt EVALUATIONS\ AND\ STAMPED\ DRAWINGS\ ARE\ ACCESSIBLE\ VIA\ www.floridabuilding.org\quad FL\#21450)}$
- 10. PRODUCTS PRODUCED WITH A THIRD-PARTY EVALUATION TO ADHERE TO THE TEXAS DEPARTMENT OF INSURANCE STANDARDS WILL BE LISTED AT www.tdi.texas.gov
- 11. MINIMUM RAIN-LIP CLEARANCE DIMENSION OUTSIDE EACH GUIDE = 6-1/4" for STEEL JAMBS & $7-\frac{5}{16}$ " - CONCRETE / FILLED BLOCK JAMBS

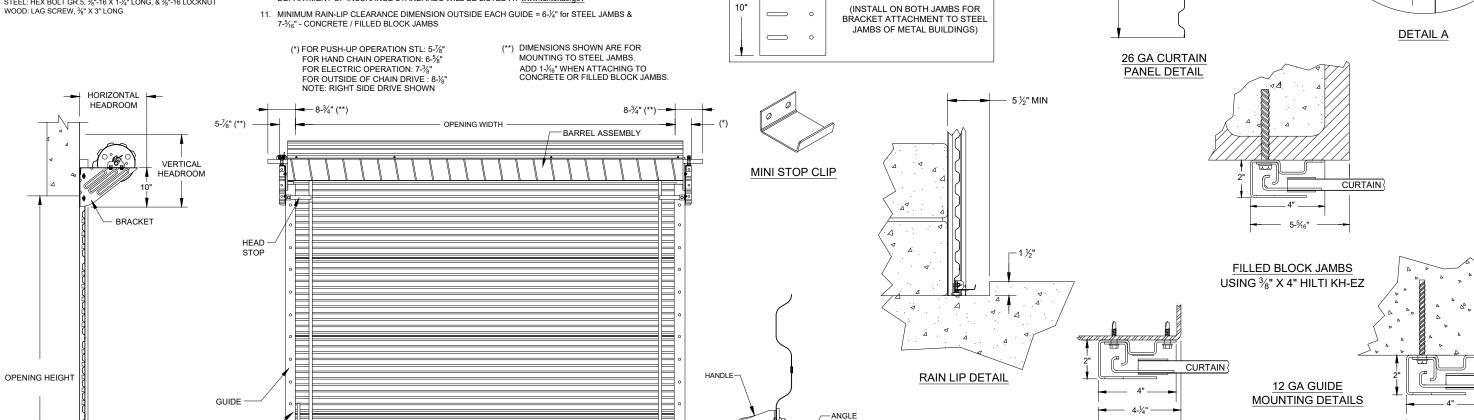

ASTRAGAL

BOTTOM BAR ASSEMBLY

MINI LATCH

OUTSIDE OF DOOR VIEW

UP↑

MINI LATCH CYLINDER

LOCK BACK PLATE

(ONLY USED WITH CYLINDER LOCK)

LARGE MOUNTING PLATE

DETAIL A

STEEL JAMBS

USING 1/4"-14 X 1" SELF-

DRILLING TEK SCREW

TYP 3-1/4"

CURTAIN

DC 12/11/2024

CONCRETE

USING

3/8" X 4" DEWALT

SCREW BOLT+

DRAWING #: 814003-0002 26 GAUGE MINI DOOR SERIES: 850S/IM CUSTOMER NUMBER: DATE: **BOTTOM BAR CUSTOMER NAME: END VIEW** CONTACT: ASSEMBLY **INSIDE ELEVATION** PROJECT NAME: JAMB TYPE WEATHERSTRIP OPERATION

			OPENING SIZE	0, 111.2				OI LIVIII		WEXTILETOTION											
ACTORY ORDER IUMBER	DOOR SERIES QTY 850S/IM	гү 📙		ING SIZE	STEEL	CONC./	OUTSIDE CURTAIN COLOR	PUSH		ELECTRIC	OPERATION HAND	TOP	HEADER	SIDE)F	ADDED OPTIONS	PROJECT LOCATION:				
.02	0000/////	\	/IDTH	HEIGHT	3.222	MAS	SSEOR	UP	CHAIN	LEEGITAG		101					PLANT:				SALESPERSON:
																	DRAWN BY:		DATE:		JANUS INTERNATIONAL GROUP, LLC.
																	DRAWING NUMBER:		SHT:	OF:	135 JANUS INTERNATIONAL BLVD. TEMPLE, GA 30179-4435
																					770-562-2850 FAX: 770-562-2264